

**EZ ENTRY**®

5299 ENTERPRISE DRIVE  
LOCKPORT, NY 14094  
PH. (716) 434-3440  
FAX. (716) 434-7770

PROJECT:

LOCATION:

ARCHITECT:

DWG NO. 012

REV 11/01/07

STYLE: EZ - (R)

NON LABELED

RESIDENTIAL APPLICATIONS

EXISTING OPENING READY

4 3/4" FRAME DEPTH

HYDRAULIC CLOSER  
(OPTION)

WINDOW  
(OPTIONAL)

ANCHORS OF CHOICE

- STUD
- MASONRY
- TUBE

HANDLE / LEVER  
OF CHOICE

DOOR OF CHOICE

- WOOD
- STEEL
- PLAIN
- PANEL

SILL: TACK PLATE

6' 11 1/4"  
OVERALL  
FRAME

6' 8"  
DOOR

80" CLEAR  
OPENING


36"  
DOOR

39 3/4"  
OVERALL  
FRAME

3/8"  
CLEARANCE

DUAL LEVER OPTION

TUBE ANCHOR SHOWN  
(4 EA SIDE)

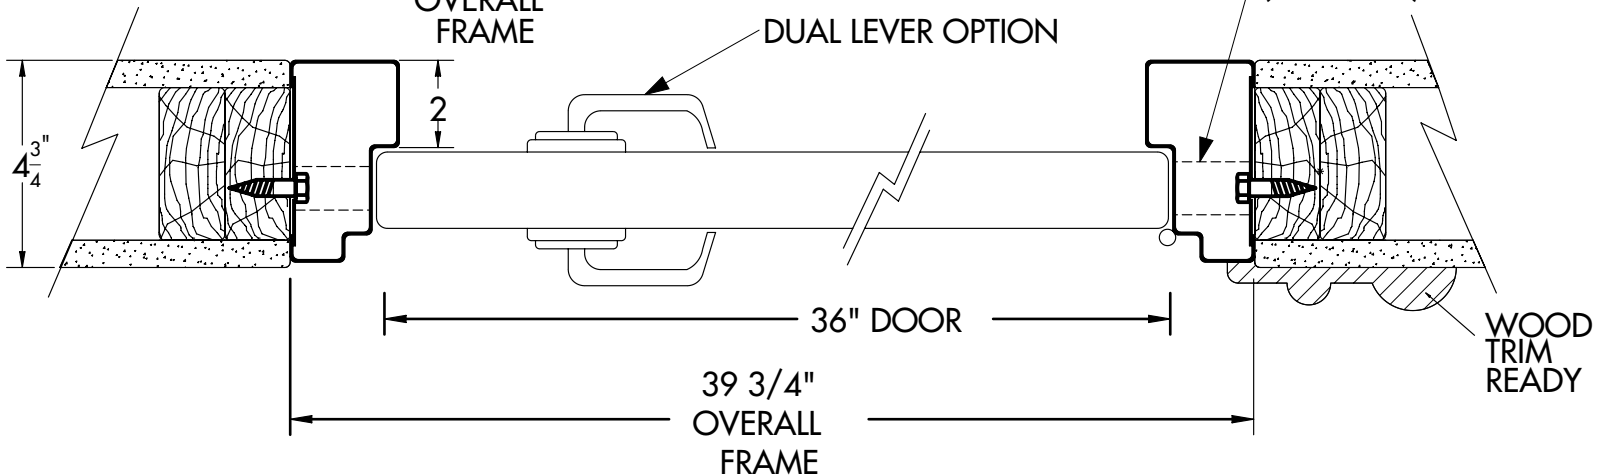

36" DOOR

39 3/4"  
OVERALL  
FRAME

WOOD  
TRIM  
READY